

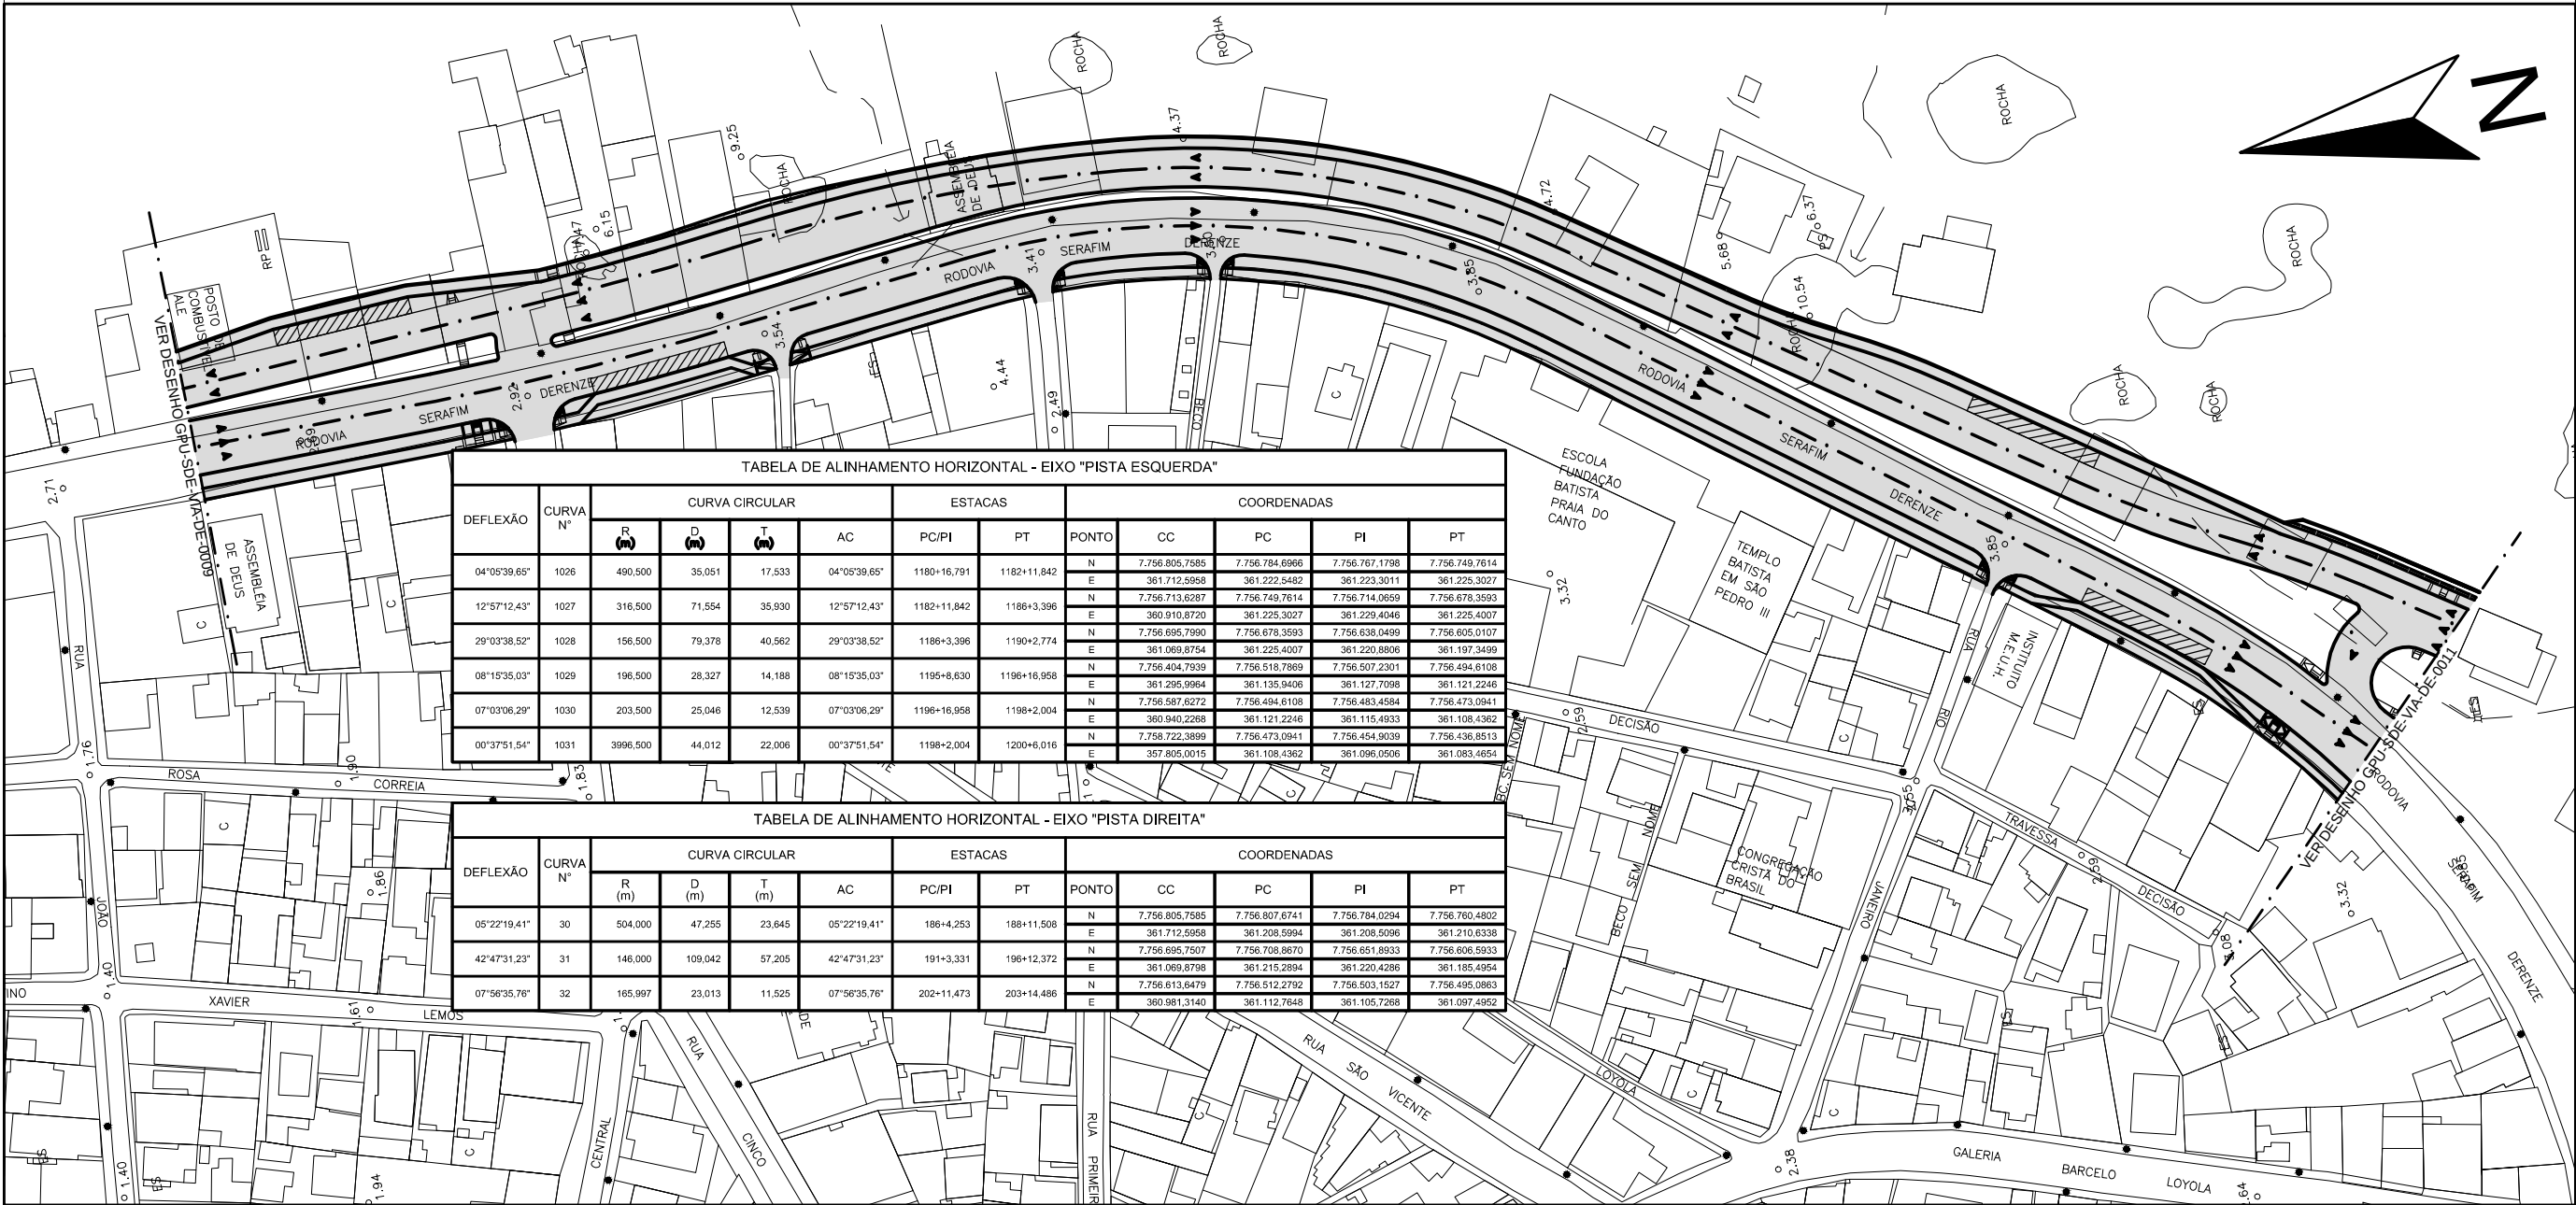


TABELA DE ALINHAMENTO HORIZONTAL - EIXO "PISTA ESQUERDA"												
DEFLEXÃO	CURVA Nº	CURVA CIRCULAR				ESTACAS		COORDENADAS				
		R (m)	D (m)	T (m)	AC	PC/PI	PT	PONTO	CC	PC	PI	PT
04°05'39,65"	1026	490.500	35.051	17.533	04°05'39,65"	1180+16,791	1182+11,842	N	7.756.805,7585	7.756.784,6966	7.756.767,1798	7.756.749,7614
								E	361.712,5958	361.222,5482	361.223,3011	361.225,3027
12°57'12,43"	1027	316.500	71.554	35.930	12°57'12,43"	1182+11,842	1186+3,396	N	7.756.713,6287	7.756.749,7614	7.756.714,0659	7.756.678,3593
								E	360.910,8720	361.225,3027	361.229,4046	361.225,4007
29°03'38,52"	1028	156.500	79.378	40.562	29°03'38,52"	1186+3,396	1190+2,774	N	7.756.695,7990	7.756.678,3593	7.756.638,0499	7.756.605,0107
								E	361.089,8754	361.225,4007	361.220,8806	361.197,3499
08°15'35,03"	1029	196.500	28.327	14.188	08°15'35,03"	1195+8,630	1196+16,958	N	7.756.404,7939	7.756.518,7969	7.756.507,2301	7.756.494,8108
								E	361.295,9964	361.135,9406	361.127,7098	361.121,2246
07°03'06,29"	1030	203.500	25.046	12.539	07°03'06,29"	1196+16,958	1198+2,004	N	7.756.587,6272	7.756.494,6108	7.756.483,4584	7.756.473,0941
								E	360.940,2268	361.121,2246	361.115,4933	361.108,4362
00°37'51,54"	1031	3996.500	44.012	22.006	00°37'51,54"	1198+2,004	1200+6,016	N	7.756.722,3899	7.756.473,0941	7.756.454,9039	7.756.436,8513
								E	357.805,0015	361.108,4362	361.096,0506	361.083,4654

TABELA DE ALINHAMENTO HORIZONTAL - EIXO "PISTA DIREITA"												
DEFLEXÃO	CURVA Nº	CURVA CIRCULAR				ESTACAS		COORDENADAS				
		R (m)	D (m)	T (m)	AC	PC/PI	PT	PONTO	CC	PC	PI	PT
05°22'19,41"	30	504.000	47.255	23.645	05°22'19,41"	186+4,253	188+11,508	N	7.756.805,7585	7.756.807,6741	7.756.784,0294	7.756.760,4802
								E	361.712,5958	361.208,5994	361.208,5096	361.210,6338
42°47'31,23"	31	146.000	109,042	57,205	42°47'31,23"	191+3,331	196+12,372	N	7.756.695,7507	7.756.708,8670	7.756.651,8933	7.756.606,5933
								E	361.089,8798	361.215,2894	361.220,4286	361.185,4954
07°56'35,76"	32	165,997	23,013	11,525	07°56'35,76"	202+11,473	203+14,486	N	7.756.613,6479	7.756.512,2792	7.756.503,1527	7.756.495,0863
								E	360.981,3140	361.112,7648	361.105,7268	361.097,4952

LEGENDA

 INTERVENÇÃO VIÁRIA

PREFEITURA MUNICIPAL DE VITORIA
ANEXO 7 - MAPA 01.a
AMPLIAÇÃO DA
RODOVIA SERAFIM DERENZI - 10/26



S/ESCALA
Todos os direitos reservados à PMV