

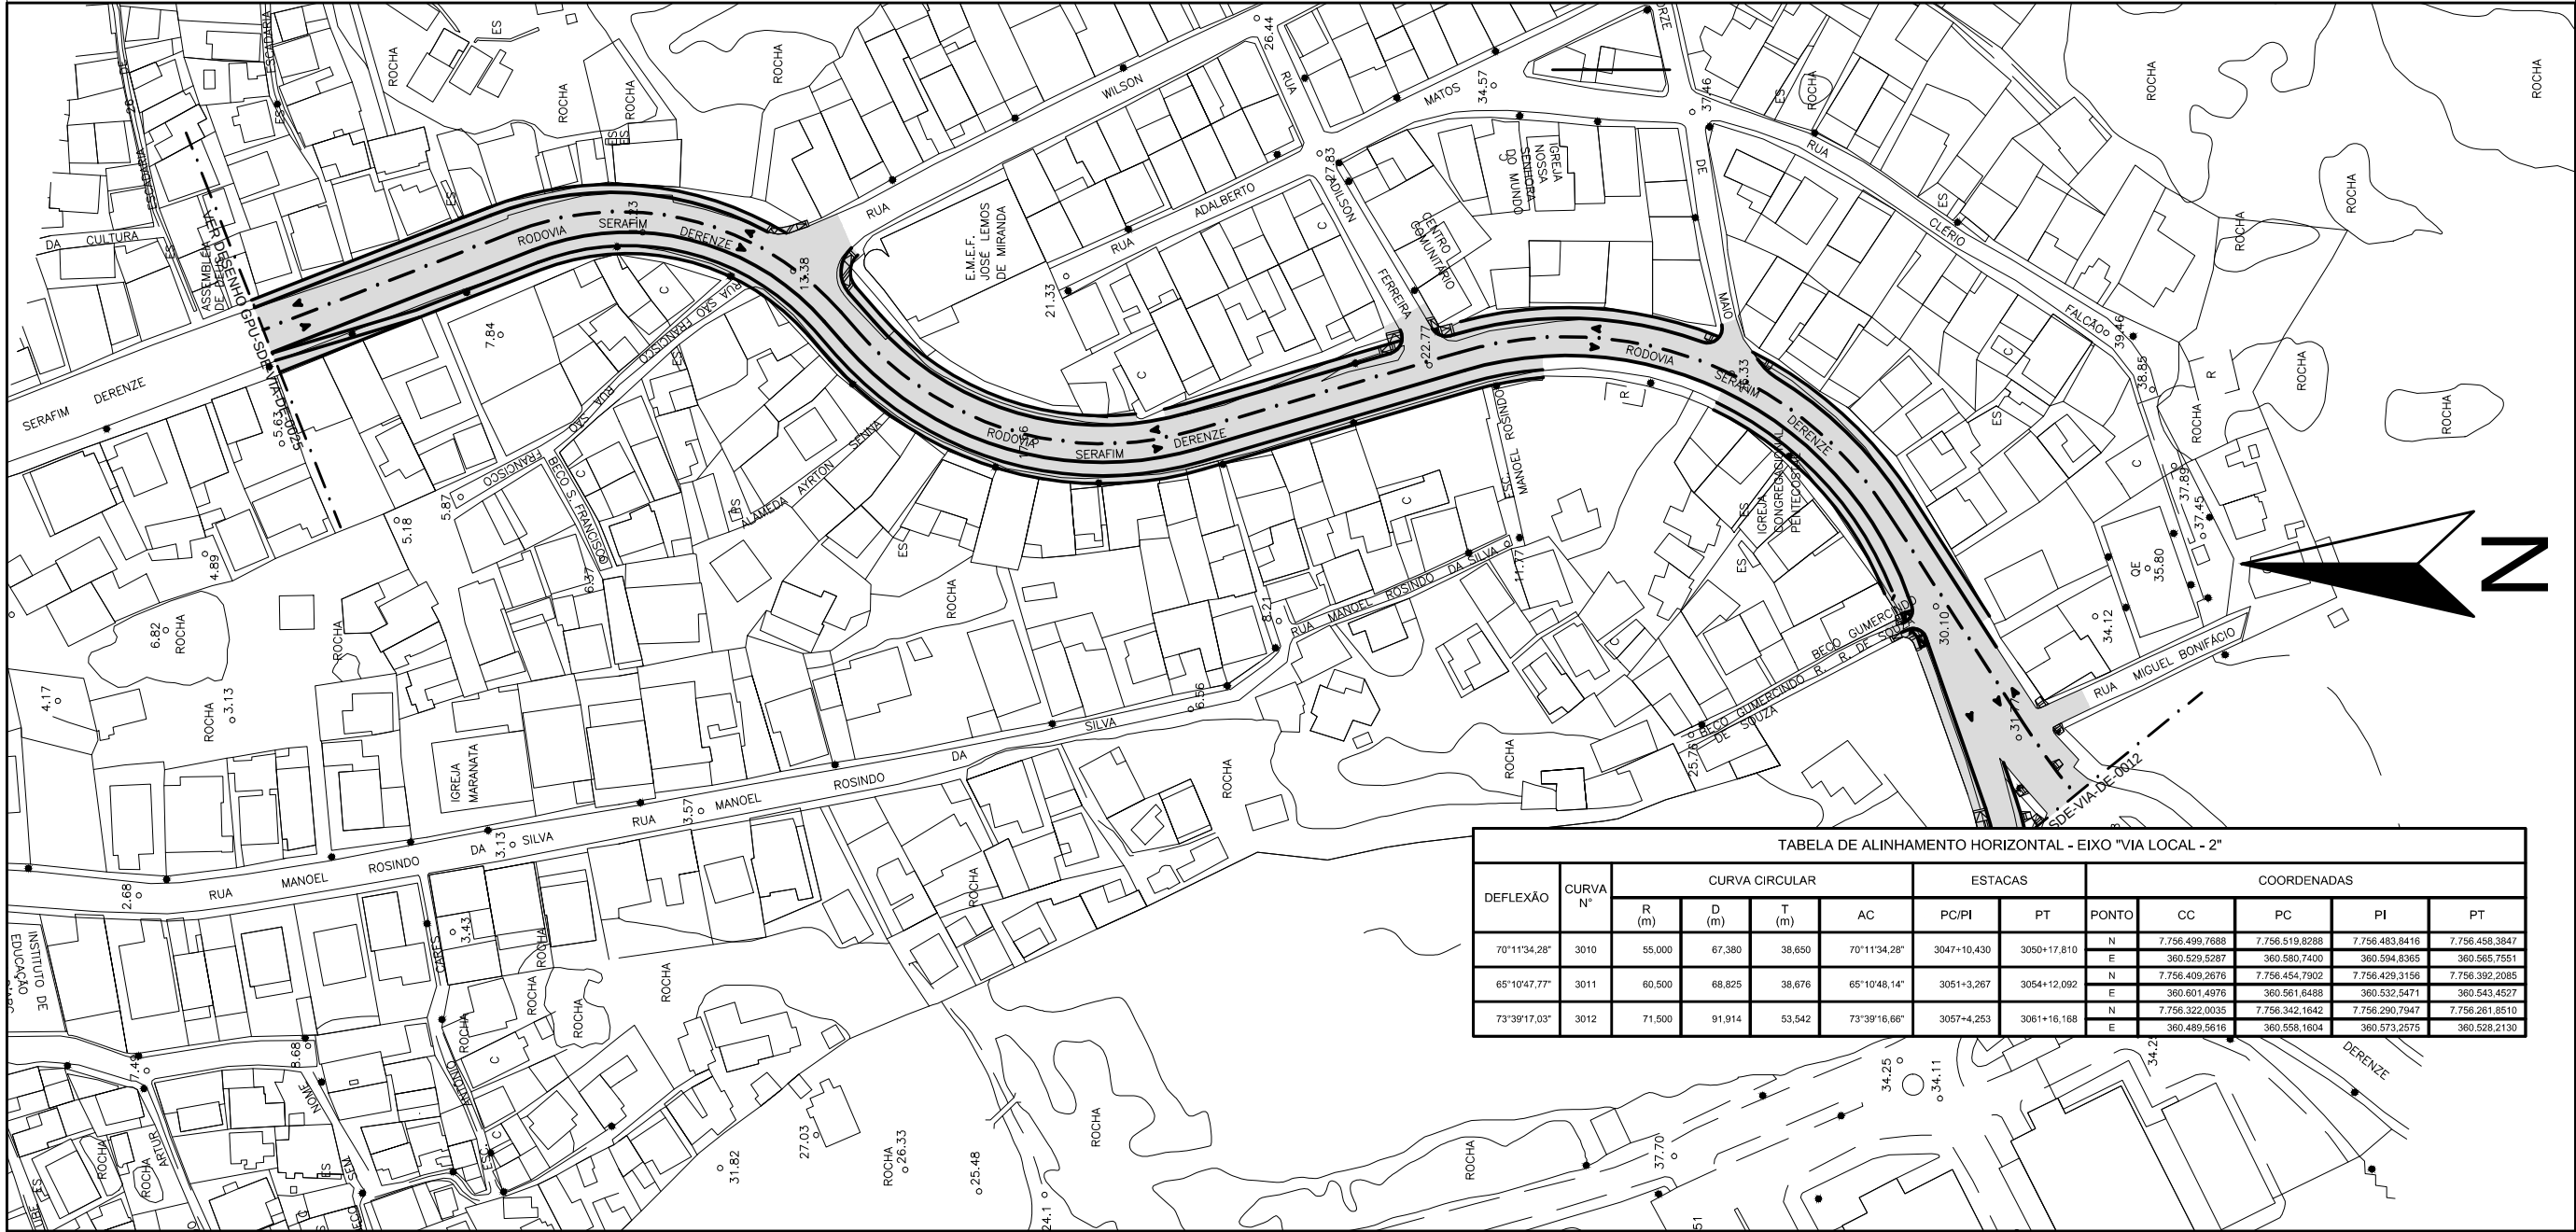


TABELA DE ALINHAMENTO HORIZONTAL - EIXO "VIA LOCAL - 2"												
DEFLEXÃO	CURVA Nº	CURVA CIRCULAR				ESTACAS		COORDENADAS				
		R (m)	D (m)	T (m)	AC	PC/PI	PT	PONTO	CC	PC	PI	PT
70°11'34,28"	3010	55,000	67,380	38,650	70°11'34,28"	3047+10,430	3050+17,810	N	7.756.499,7688	7.756.519,8288	7.756.483,8416	7.756.458,3847
								E	360.529,5287	360.580,7400	360.594,8305	360.565,7551
65°10'47,77"	3011	60,500	68,825	38,676	65°10'48,14"	3051+3,267	3054+12,092	N	7.756.409,2676	7.756.454,7902	7.756.429,3156	7.756.392,2085
								E	360.601,4976	360.581,6488	360.532,5471	360.543,4527
73°39'17,03"	3012	71,500	91,914	53,542	73°39'16,66"	3057+4,253	3061+16,168	N	7.756.322,0035	7.756.342,1642	7.756.290,7947	7.756.261,8510
								E	360.489,5616	360.558,1604	360.573,2575	360.528,2130

LEGENDA

 INTERVENÇÃO VIÁRIA

PREFEITURA MUNICIPAL DE VITORIA

ANEXO 7 - MAPA 01.a
AMPLIAÇÃO DA
RODOVIA SERAFIM DERENZI - 26/26



S/ESCALA
Todos os direitos reservados à PMV