


TABELA DE ALINHAMENTO HORIZONTAL - EIXO "VIA LOCAL - 1"												
DEFLEXÃO	CURVA Nº	CURVA CIRCULAR				ESTACAS		COORDENADAS				
		R (m)	D (m)	T (m)	AC	PC/PI	PT	PONTO	CC	PC	PI	PT
174°21'10,34"	2015	192.500	18.973	9.494	05°38'49,66"	2040+16,947	2041+15,920	N 7.757.600,2607	7.757.739,2807	7.757.745,8568	7.757.751,7174	
								E 361.788,0742	361.921,2271	361.914,3706	361.906,9011	
27°57'07,81"	2016	107.500	52.445	26.755	27°57'08,00"	2042+12,962	2045+5,407	N 7.757.677,6626	7.757.762,2372	7.757.778,7527	7.757.783,4749	
								E 361.827,1355	361.893,4934	361.872,4441	361.846,1089	
35°18'18,75"	2017	118.500	73,019	37,710	35°18'18,75"	2045+12,670	2049+5,689	N 7.757.688,1172	7.757.784,7569	7.757.791,4127	7.757.775,3926	
								E 361.818,0446	361.838,9596	361.801,8414	361.767,7033	
10°19'54,03"	2018	83.500	15,057	7,549	10°19'54,03"	2050+0,679	2050+15,736	N 7.757.693,4339	7.757.769,0245	7.757.765,8176	7.757.761,4370	
								E 361.789,6058	361.754,1332	361.747,2994	361.741,1515	
11°25'18,04"	2019	200.000	39,869	20,001	11°25'18,04"	2051+5,905	2053+5,774	N 7.757.692,6542	7.757.755,6369	7.757.743,9296	7.757.729,3274	
								E 361.846,9279	361.732,8696	361.716,5807	361.702,9128	
09°03'51,70"	2020	250.500	39,630	19,856	09°03'51,70"	2053+5,774	2055+5,404	N 7.757.558,1442	7.757.729,3274	7.757.714,8308	7.757.698,3774	
								E 361.885,7968	361.702,9128	361.689,3436	361.676,2278	
66°34'17,10"	2021	99.500	115,608	65,324	66°34'17,10"	2064+12,871	2070+8,479	N 7.757.488,2224	7.757.542,4557	7.757.487,6884	7.757.433,2428	
								E 361.657,5820	361.574,1614	361.538,5561	361.574,6513	

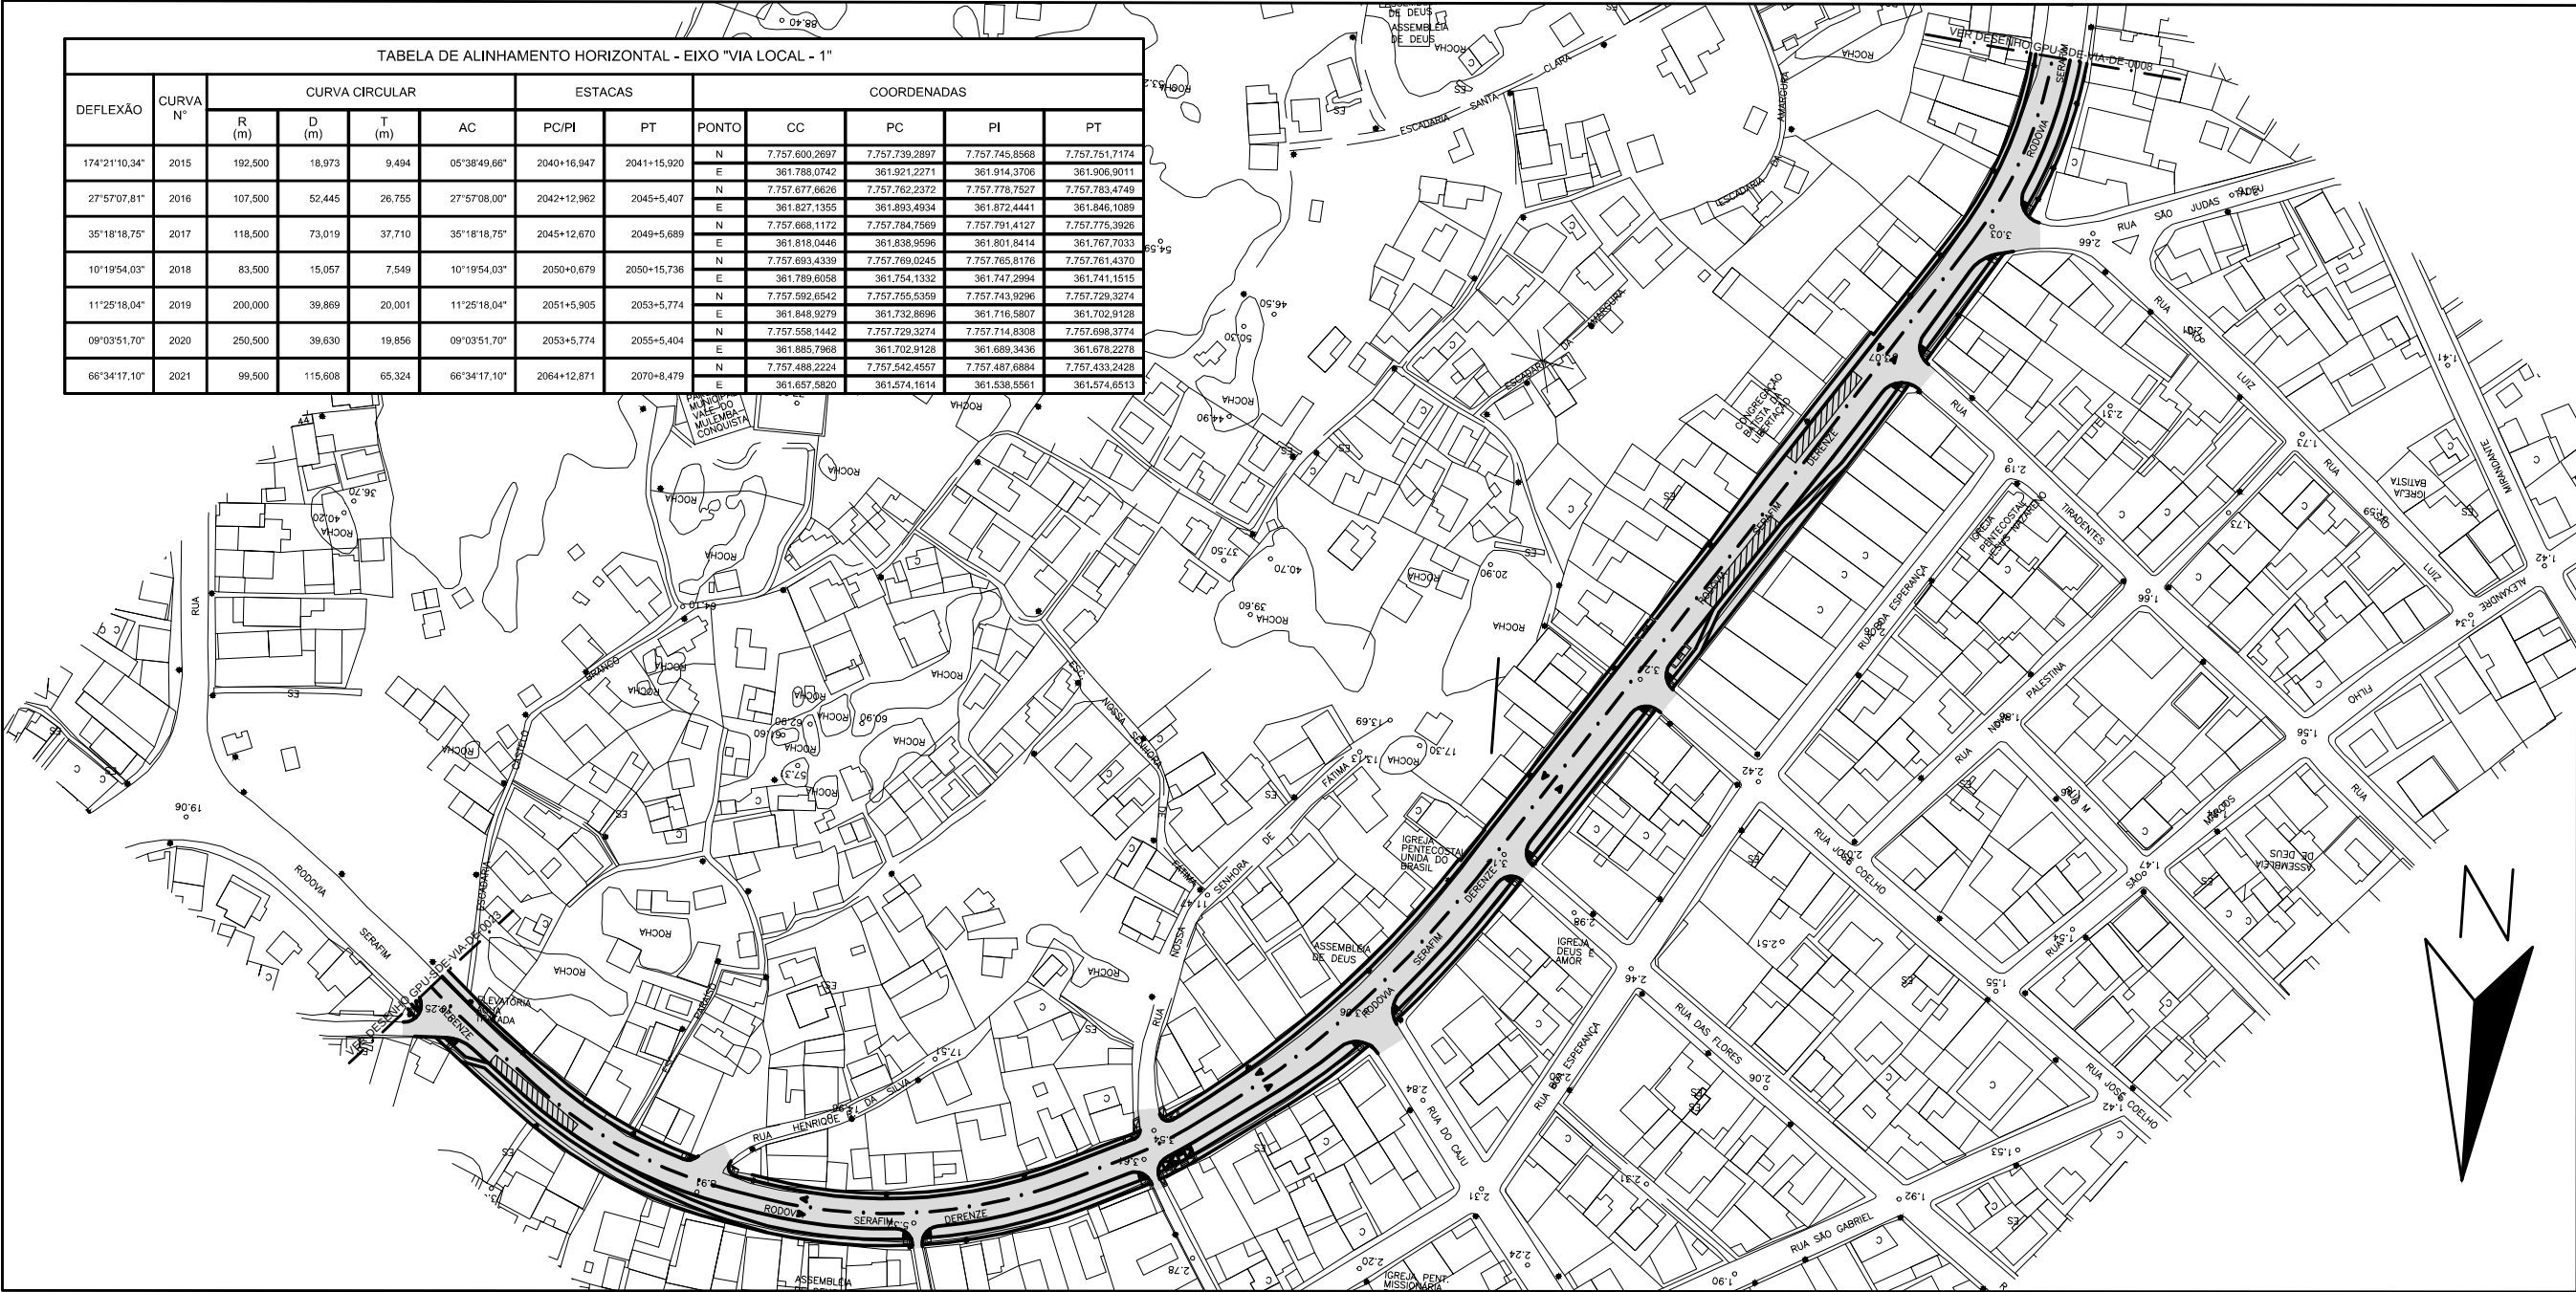

LEGENDA

 INTERVENÇÃO VIÁRIA

PREFEITURA MUNICIPAL DE VITORIA
ANEXO 7 - MAPA 01.a
AMPLIAÇÃO DA
RODOVIA SERAFIM DERENZI - 24/26



S/ESCALA
Todos os direitos reservados à PMV