
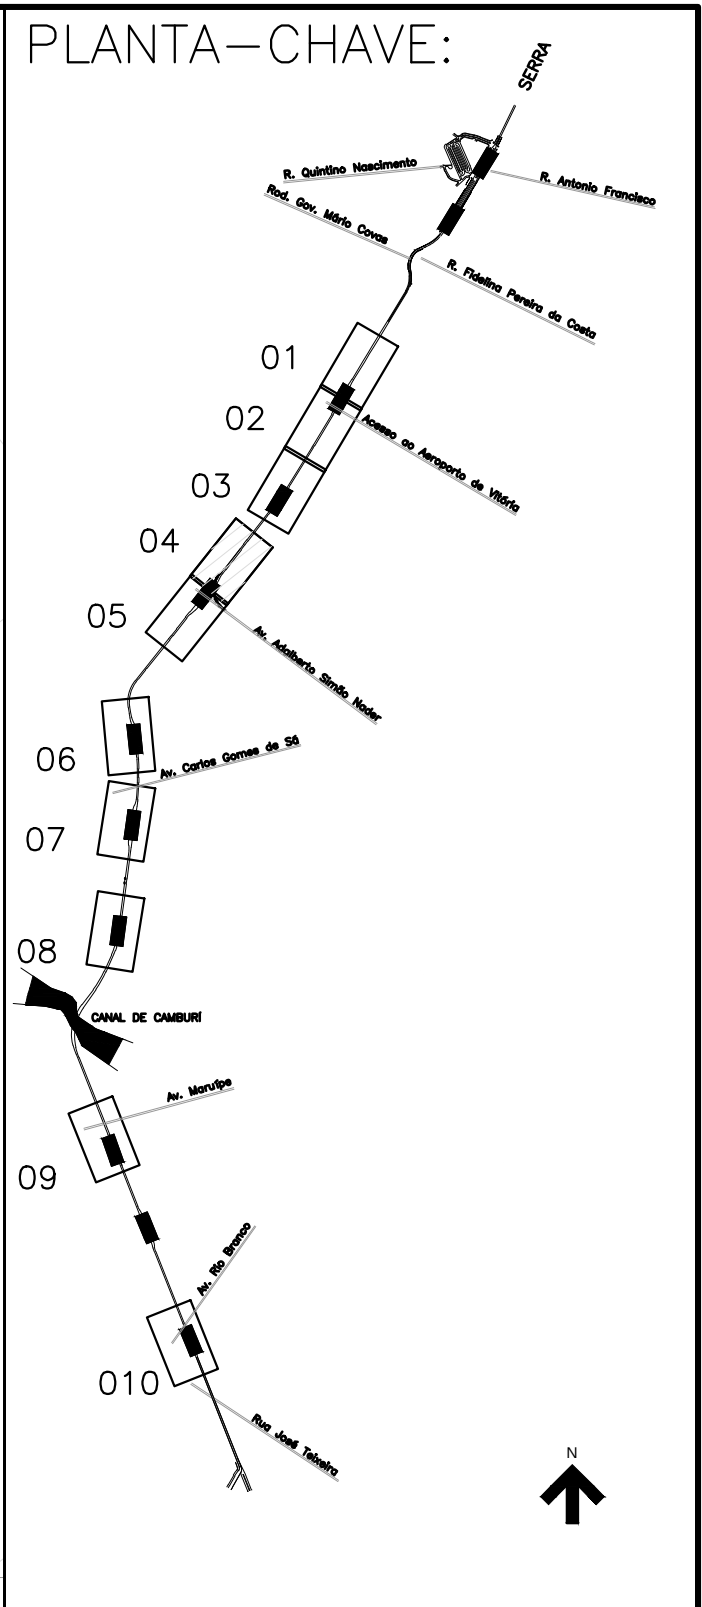


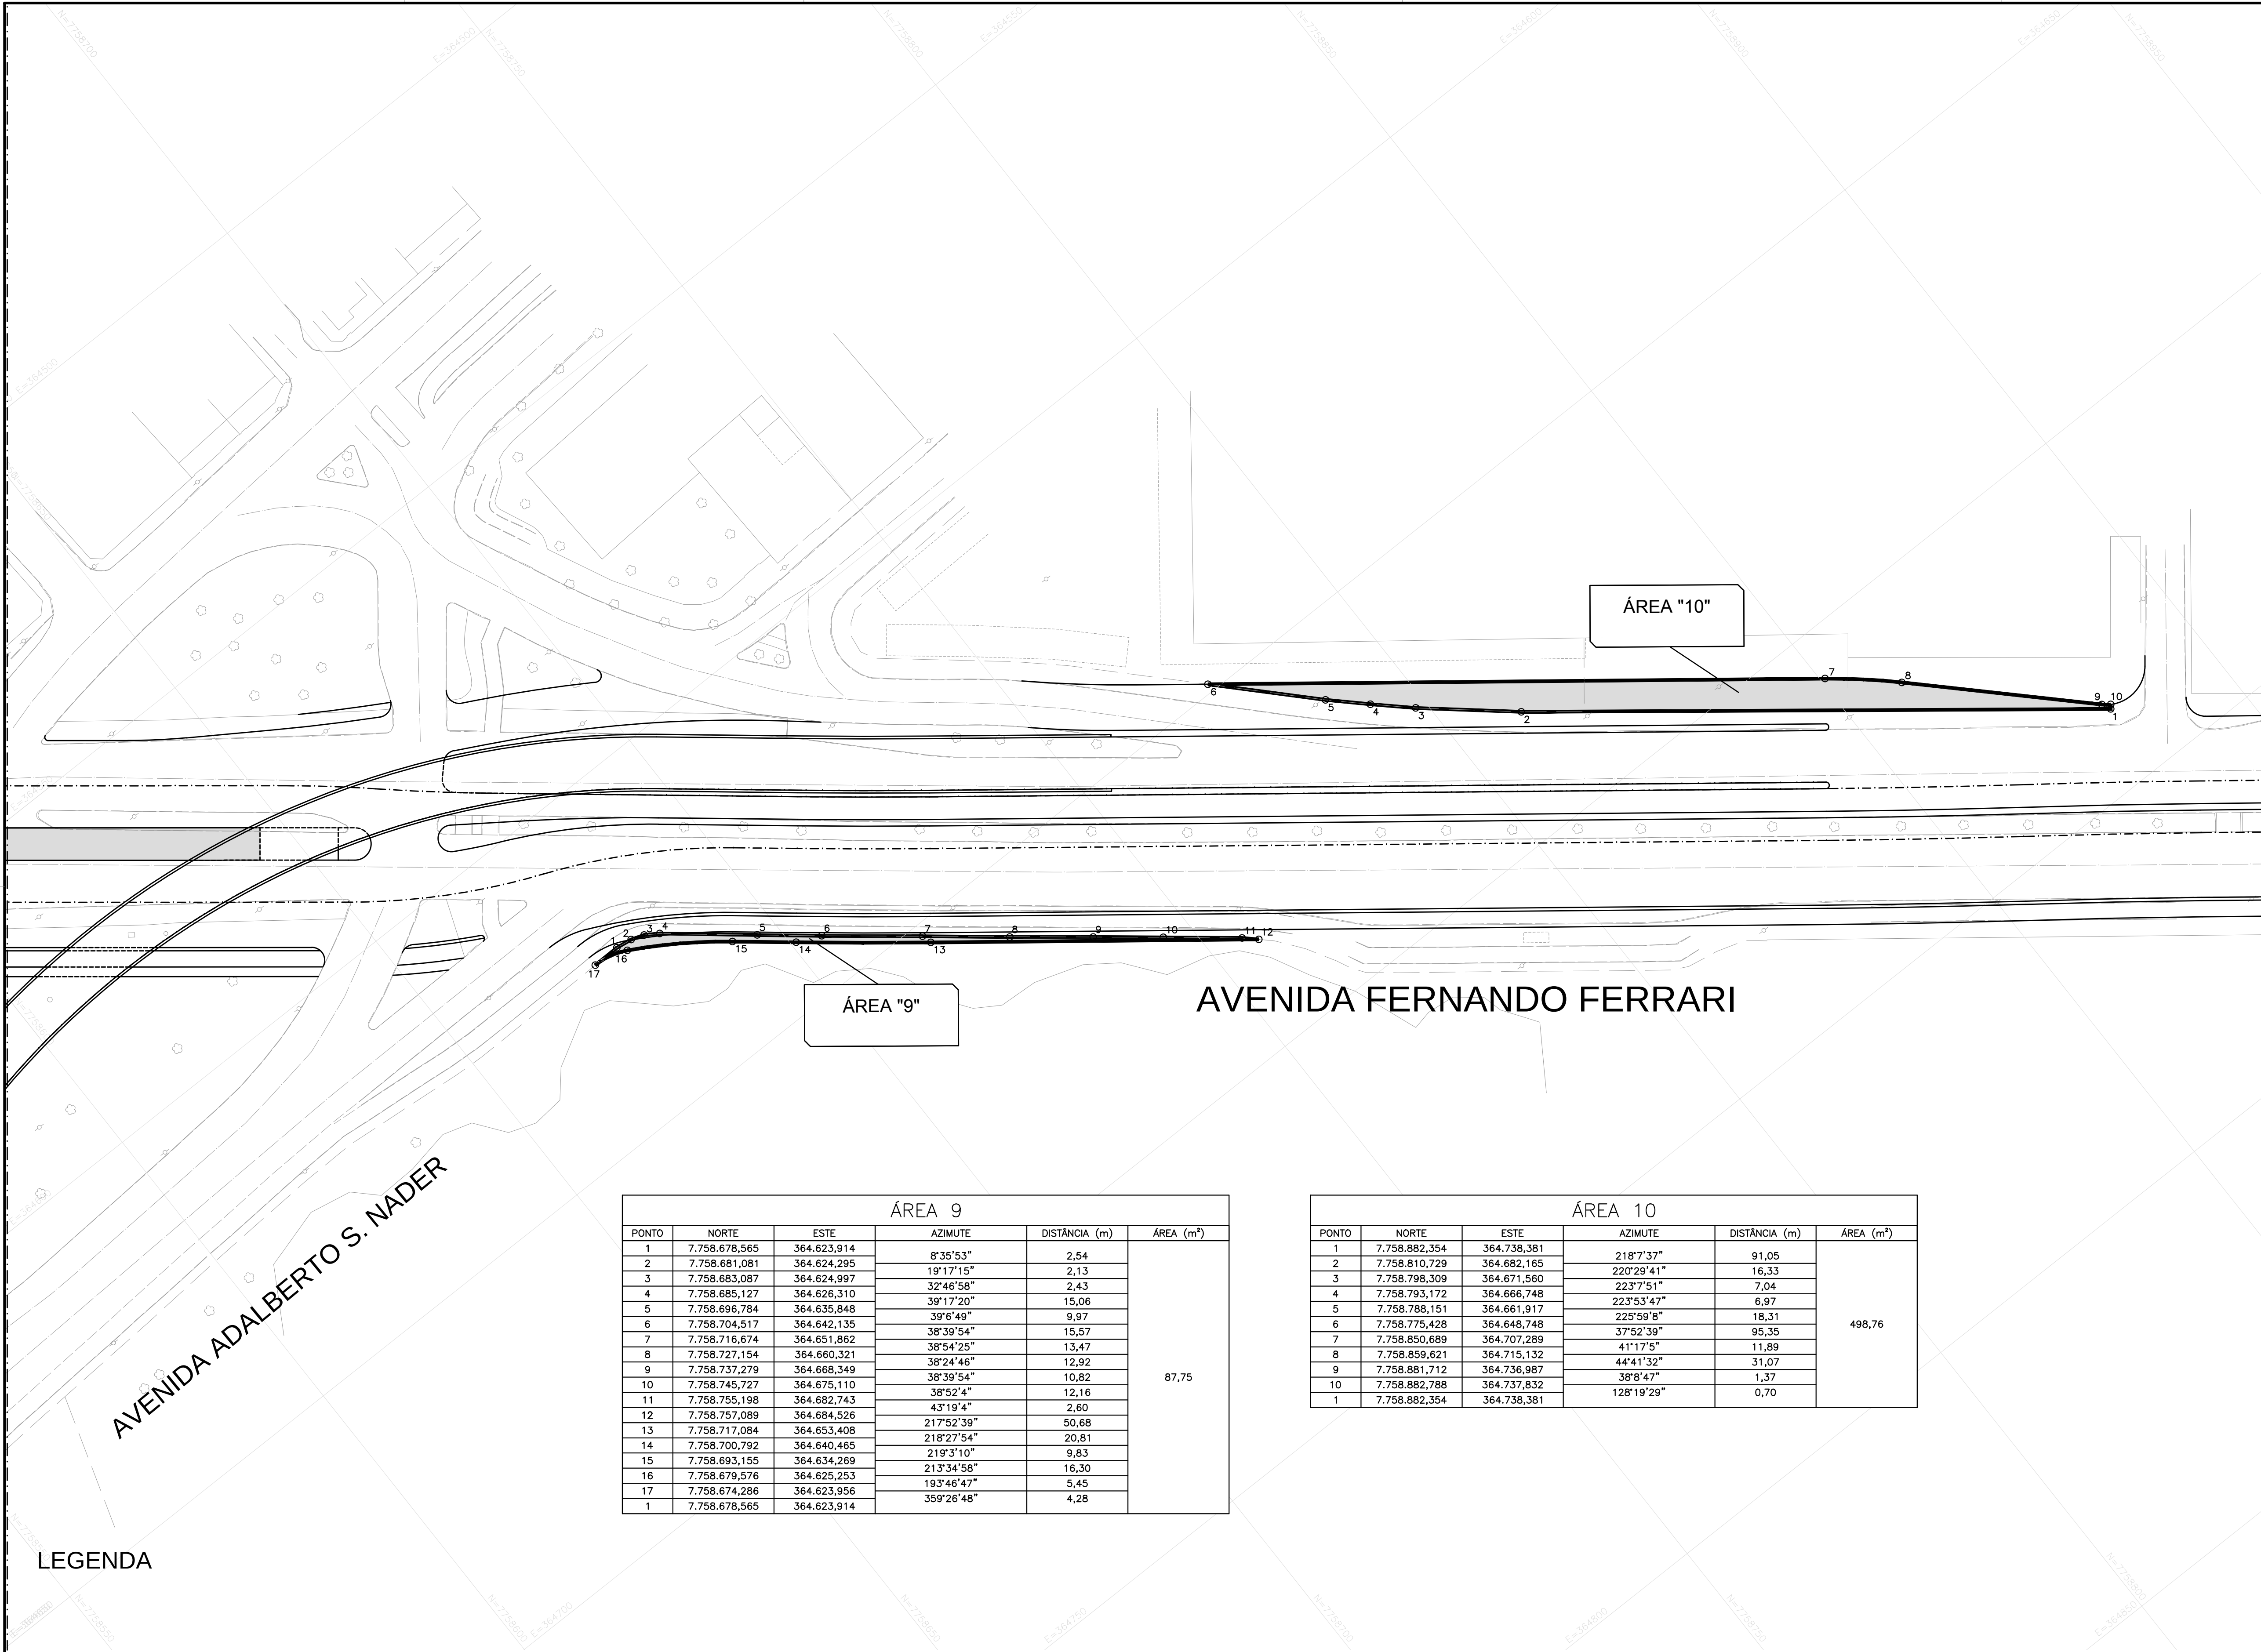

AVENIDA ADALBERTO S. NADER

AVENIDA FERNANDO FERRARI

ÁREA "9"

ÁREA "10"

LEGENDA

ÁREA 9					
PONTO	NORTE	ESTE	AZIMUTE	DISTÂNCIA (m)	ÁREA (m²)
1	7.758.678,565	364.623,914	8°35'53"	2,54	87,75
2	7.758.681,081	364.624,295	19°17'15"	2,13	
3	7.758.683,087	364.624,997	32°46'58"	2,43	
4	7.758.685,127	364.626,310	39°17'20"	15,06	
5	7.758.696,784	364.635,848	39°6'49"	9,97	
6	7.758.704,517	364.642,135	38°39'54"	15,57	
7	7.758.716,674	364.651,862	38°54'25"	13,47	
8	7.758.727,154	364.660,321	38°24'46"	12,92	
9	7.758.737,279	364.668,349	38°39'54"	10,82	
10	7.758.745,727	364.675,110	38°52'4"	12,16	
11	7.758.755,198	364.682,743	43°19'4"	2,60	
12	7.758.757,089	364.684,526	217°52'39"	50,68	
13	7.758.717,084	364.653,408	218°27'54"	20,81	
14	7.758.700,792	364.640,465	219°3'10"	9,83	
15	7.758.693,155	364.634,269	213°34'58"	16,30	
16	7.758.679,576	364.625,253	193°46'47"	5,45	
17	7.758.674,286	364.623,956	359°26'48"	4,28	
1	7.758.678,565	364.623,914			

ÁREA 10					
PONTO	NORTE	ESTE	AZIMUTE	DISTÂNCIA (m)	ÁREA (m²)
1	7.758.882,354	364.738,381	218°7'37"	91,05	498,76
2	7.758.810,729	364.682,165	220°29'41"	16,33	
3	7.758.798,309	364.671,560	223°7'51"	7,04	
4	7.758.793,172	364.666,748	223°53'47"	6,97	
5	7.758.788,151	364.661,917	225°59'8"	18,31	
6	7.758.775,428	364.648,748	37°52'39"	95,35	
7	7.758.850,689	364.707,289	41°17'5"	11,89	
8	7.758.859,621	364.715,132	44°41'32"	31,07	
9	7.758.881,712	364.736,987	38°8'47"	1,37	
10	7.758.882,788	364.737,832	128°19'29"	0,70	
1	7.758.882,354	364.738,381			